




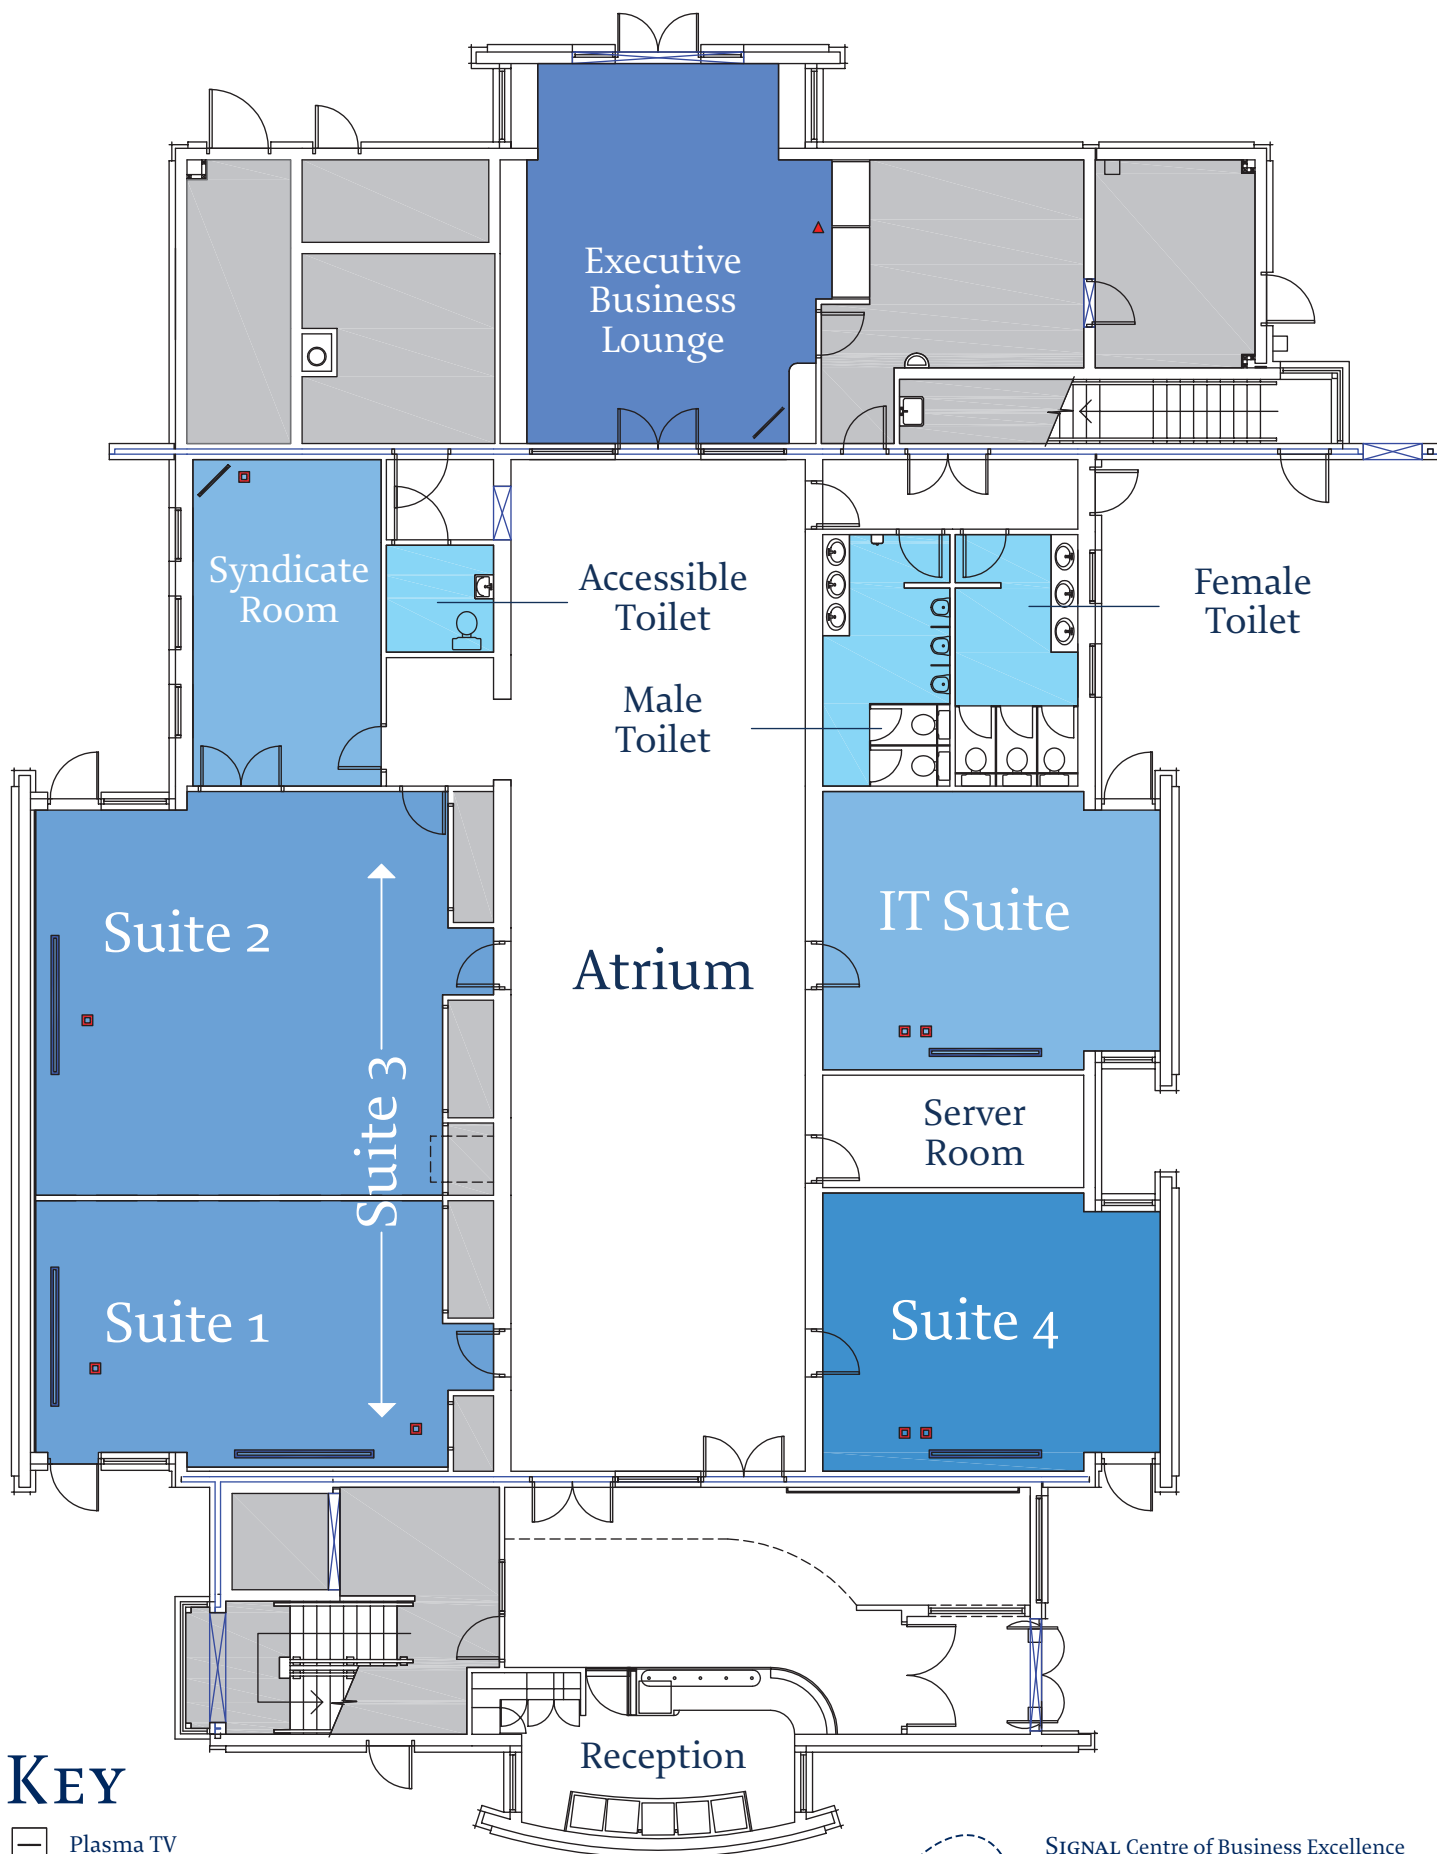

SIGNAL Centre of Business Excellence Floorplan



KEY

-  Plasma TV
-  Large Display Screen
-  Wi-fi Internet Connection
-  Floor based power supply boxes



SIGNAL Centre of Business Excellence
 2 Innotec Drive, Balloo Road,
 Bangor, Co Down, BT19 7PD
 Tel: 028 9147 3788 Fax: 028 9147 3485
 Email: signal@northdown.gov.uk
www.signalni.com